



NOTES:  
 COPYRIGHT:  
 THE DRAWING AND DESIGN ARE THE COPYRIGHT PROPERTY OF COLBOURNE & KEMBEL ARCHITECTS INC. AND SHALL NOT BE COPIED, REPRODUCED, OR OTHERWISE IN WHOLE OR IN PART WITHOUT THE EXPRESS WRITTEN CONSENT OF THE ARCHITECT. FLOOR FINISHES MUST BE OBTAINED BY THE APPLICANT UPON COMPLETION. DIMENSIONS MUST NOT BE SCALED. VERIFY DIMENSIONS ON SITE.

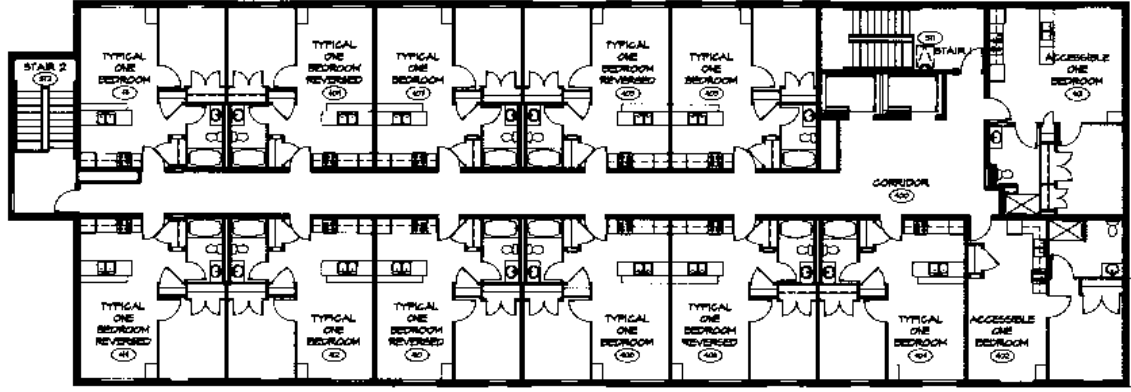

**2 FOURTH FLOOR PLAN**  
 REFERENCE: 301, 302  
 SCALE: 1:100  
 0m 2 4 6 8m

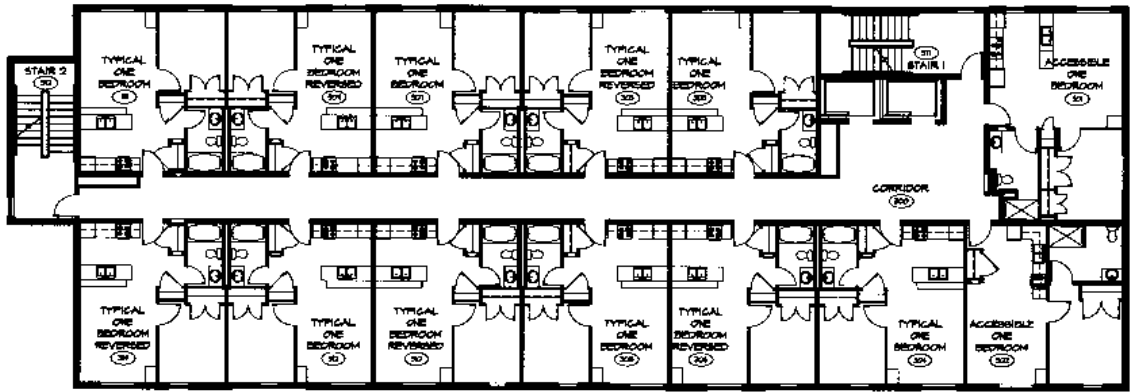

**1 THIRD FLOOR PLAN**  
 REFERENCE: 301, 302  
 SCALE: 1:100  
 0m 2 4 6 8m

<p>COLBOURNE &amp; KEMBEL          ARCHITECTS INC.          1947 ARLINGTON PARK PLACE          KENNINGTON ONTARIO L3M 3P8          TEL: 416-264-2240 FAX: 416-264-1271          www.cok.ca 1999.03.02.02</p>		
<p>PROJECT:  <b>NEW HOUSING DEVELOPMENT FOR P.C.M.H.B.</b>          LYONS STREET          KENNINGTON, ON</p>		
<p>DRAWING:  <b>THIRD FLOOR AND FOURTH FLOOR PLAN</b>          SCALE:          AS SHOWN</p>		
<p>PROFESSIONAL SEAL</p>	<p>DRAWN:          LP</p>	<p>DATE:          JAN 2008</p>
	<p>CHECKED:</p>	<p>PRINTED:</p>
	<p>REVIEWED:          IK</p>	<p>DRAWING NO.:</p>
	<p>PROJECT NO.:</p>	<p><b>302</b></p>
<p>NOT FOR CONSTRUCTION UNLESS SEAL OF PROFESSIONAL ARCHITECT</p>		